


nasvietenie LED 30W  
okru. loputy miestociek

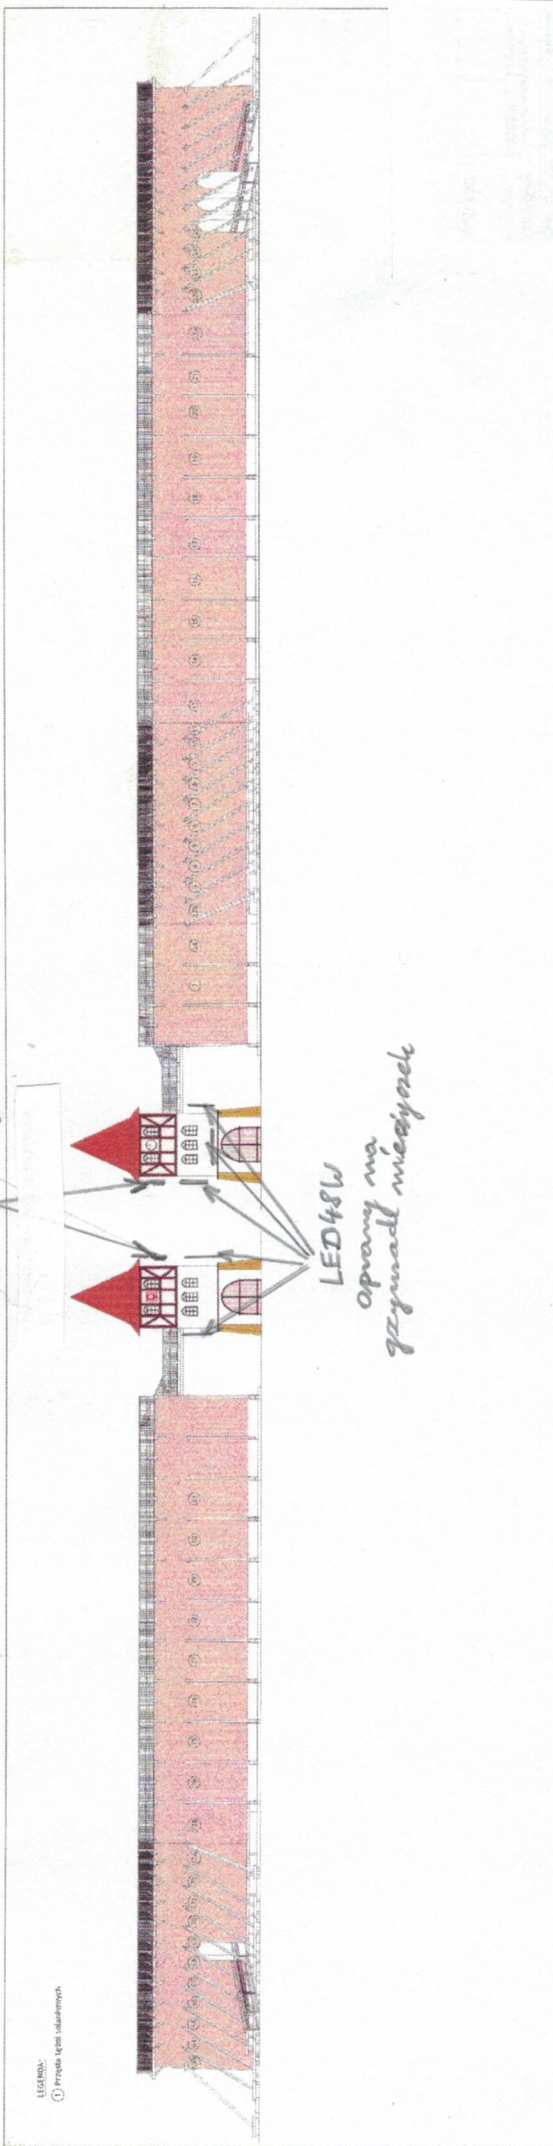

LEGENDA:  
1 Prizemie (siet' s'oblastenych.

LED48W  
opravy na  
kyzmad miestociek