



RZUT PROJEKTOWANEGO DACHU AMFITEATRU

inwestycja: MODERNIZACJA TEATRU LETNIEGO W INOWROCŁAWIU (ROZBORKA I BUDOWA NOWEGO CIEKIEGO I PODTOKU ESTROD) 88-100 Inowrocław, Szymbark 107, Łąka 110, Inowrocław, Łąka 110, Łąka 102	
inwestor: Miasto Inowrocław Al. Wolności 100, 88-100 Inowrocław	
projektant: ARCHITEKT PIOTR JĄNSKI Rzecznińska 79/3, 60-200 Poznań, p.jr@piotrjanski.com, tel. 510 310 320	
ARCHITEKTURA	
projektant: Piotr Jąnski ul. Jaruga 14, 61-701 Poznań, tel. 61 832 11 11	
sprawdzający: Michał Szaulianek ul. Grzegorzki 102, 60-000 Poznań	
PROJEKT ZAGOSPODAROWANIA TERENU	1:200 skala
stadium:	03.08.2023 data
numer:	1

zob. 1.

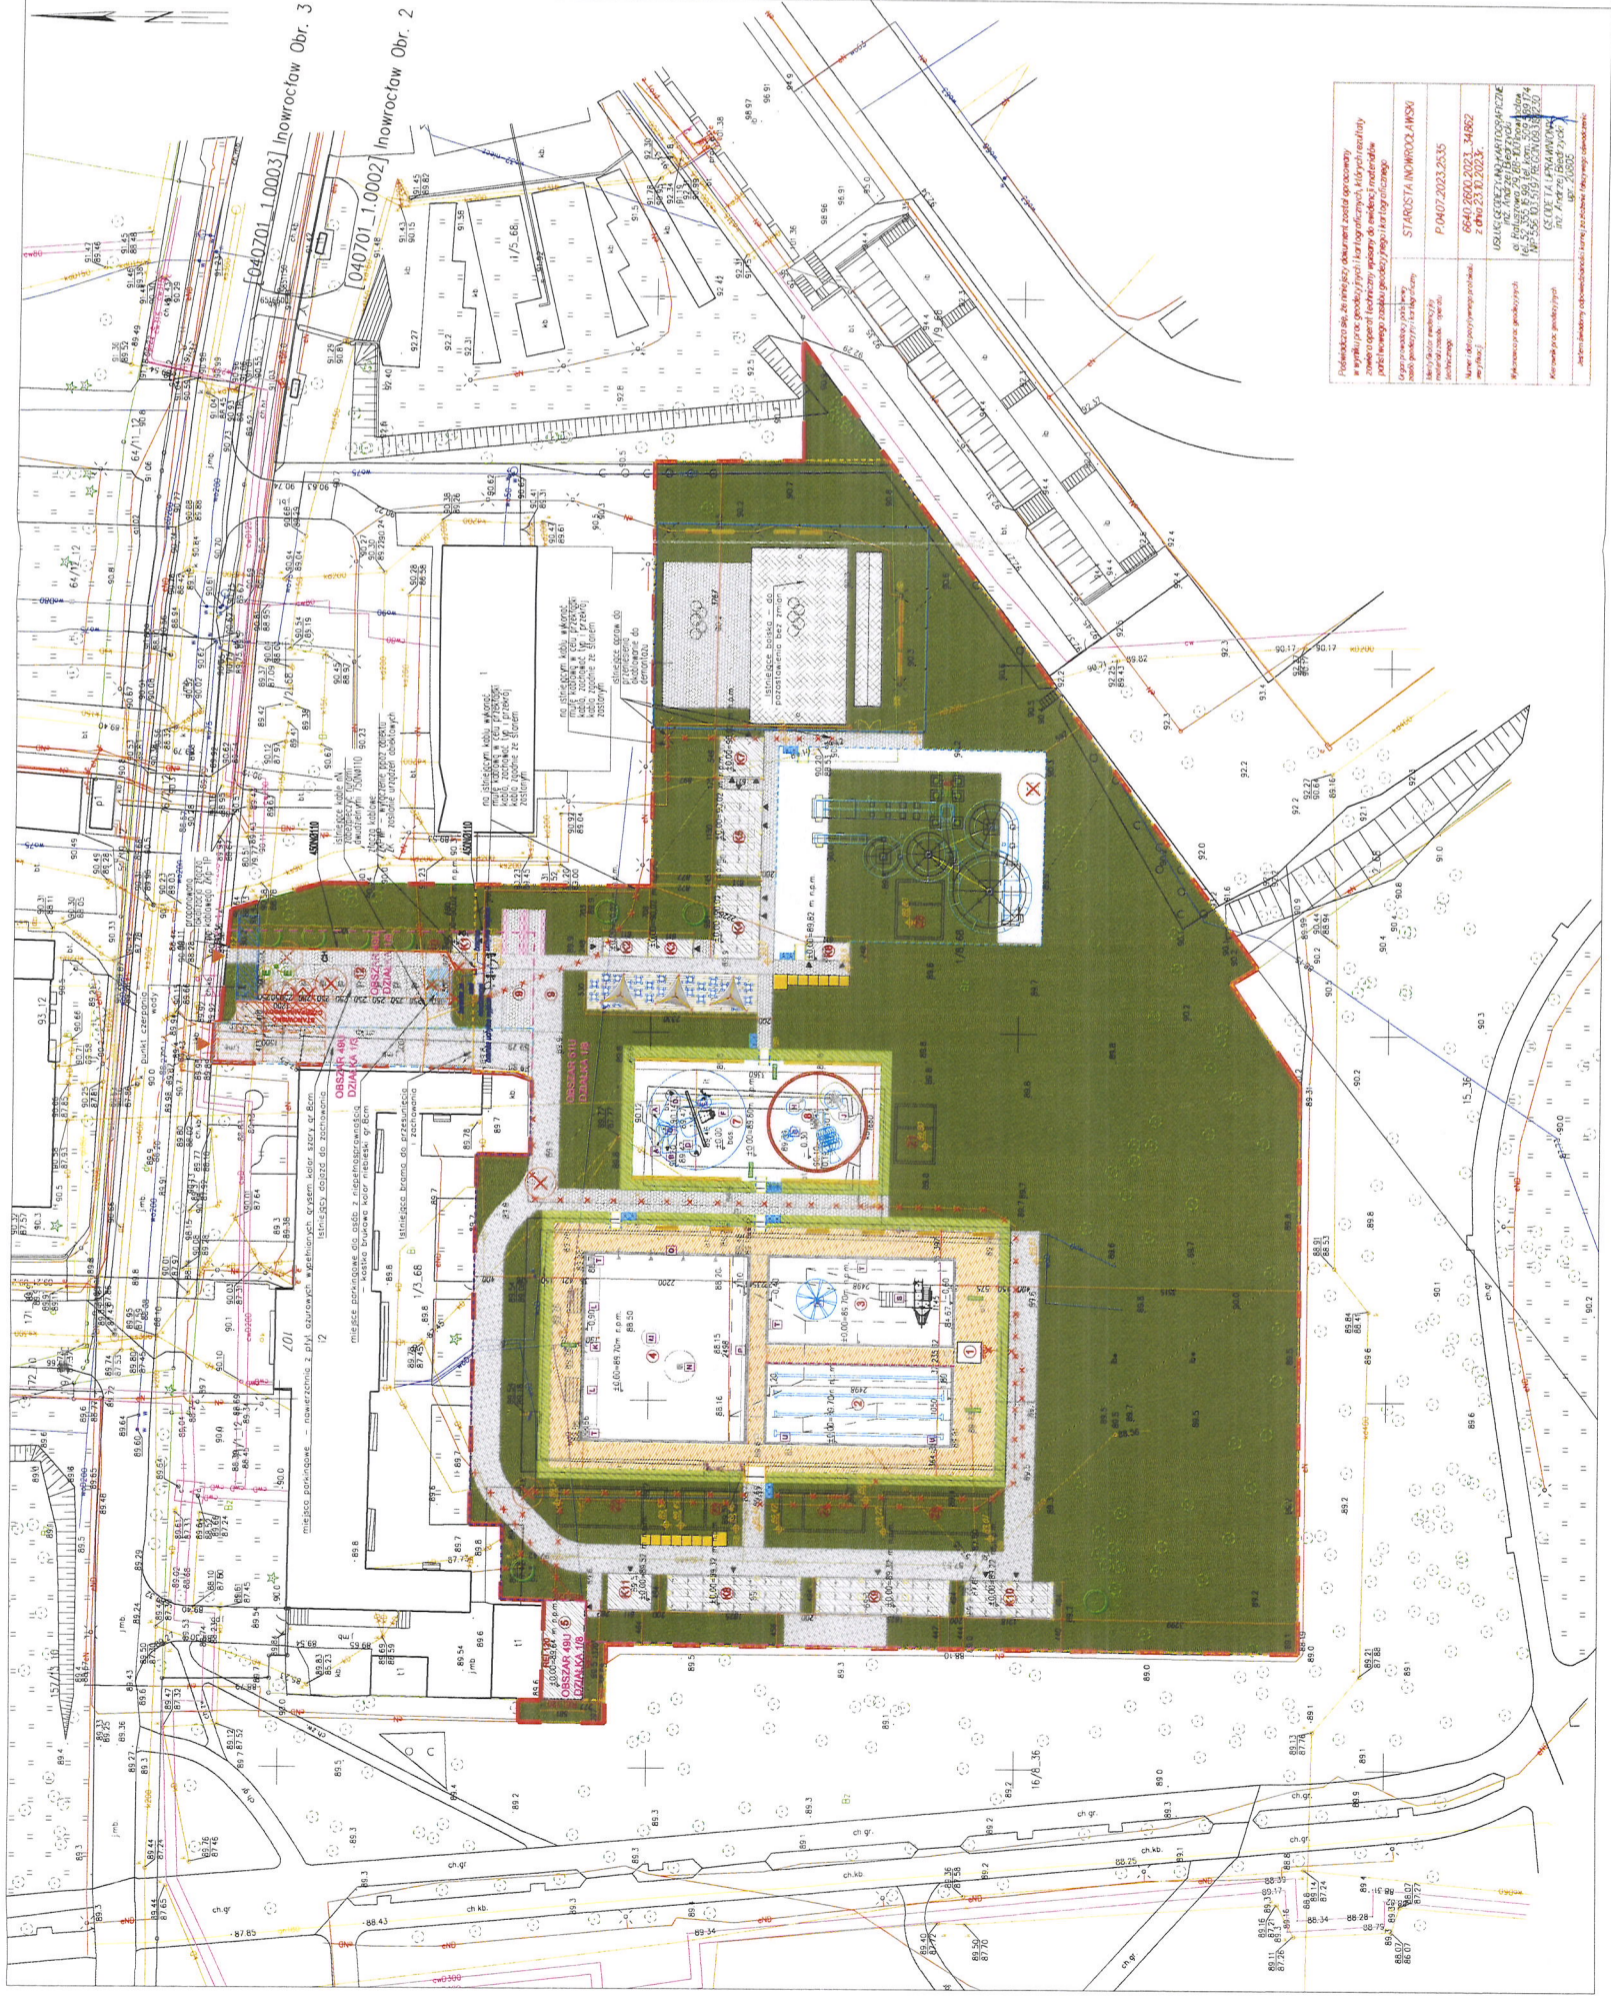


Table with project registration details including the name 'STAROSTA M. WROCŁAWSKI', registration number 'P/0407/2023/2635', and date '04.07.2023'.

Table titled 'WET BUBBLE' and 'STATEK PIKAWI' listing construction elements like 'SCHODY STALOWE' and 'DOKŁĄCZE Z NAWIERZCHNI WOODKREŚLONYCH' with their respective codes and quantities.

LEGENDA / INSTALACJE SANITARNE - Legend for sanitary installations detailing types such as 'Instalacja ciepła i chłodu wodnego' and 'Instalacja wentylacji mechanicznej'.

LEGENDA / INSTALACJE ELEKTRYCZNE - Legend for electrical installations listing components like 'kable tablicowe' and 'oprawy LED'.

LEGENDA - Legend for general construction and site features, including 'GRANICA OGRACZNIWA' and 'PROJEKTOWANA LAURONIA WISZNOWA'.

LEGENDA - Legend for landscape and site planning, including 'WYJAZD Z TUNELOWI BODZICH' and 'STANOWISKO CZERPIENIA WODY'.

LEGENDA - Legend for architectural and utility symbols, including 'BIAŁA KONTUR' and 'KONTUR'.

Table detailing the project's administrative and technical information, including 'FAZA PROJEKTU', 'DATA', and 'PROJEKTANT'.


Table titled 'BILANS TERENU' (Site Balance) showing area calculations for different parts of the site.

Table titled 'POWIERZCHNIA ZABUDOWY' (Building Area) listing the surface areas for various buildings and structures.

Table titled 'BUDOWA' (Construction) listing the building and construction items.

Table titled 'INWESTOR' (Investor) and 'PROJEKTANT' (Designer) providing contact and identification details.

Zał. 3.

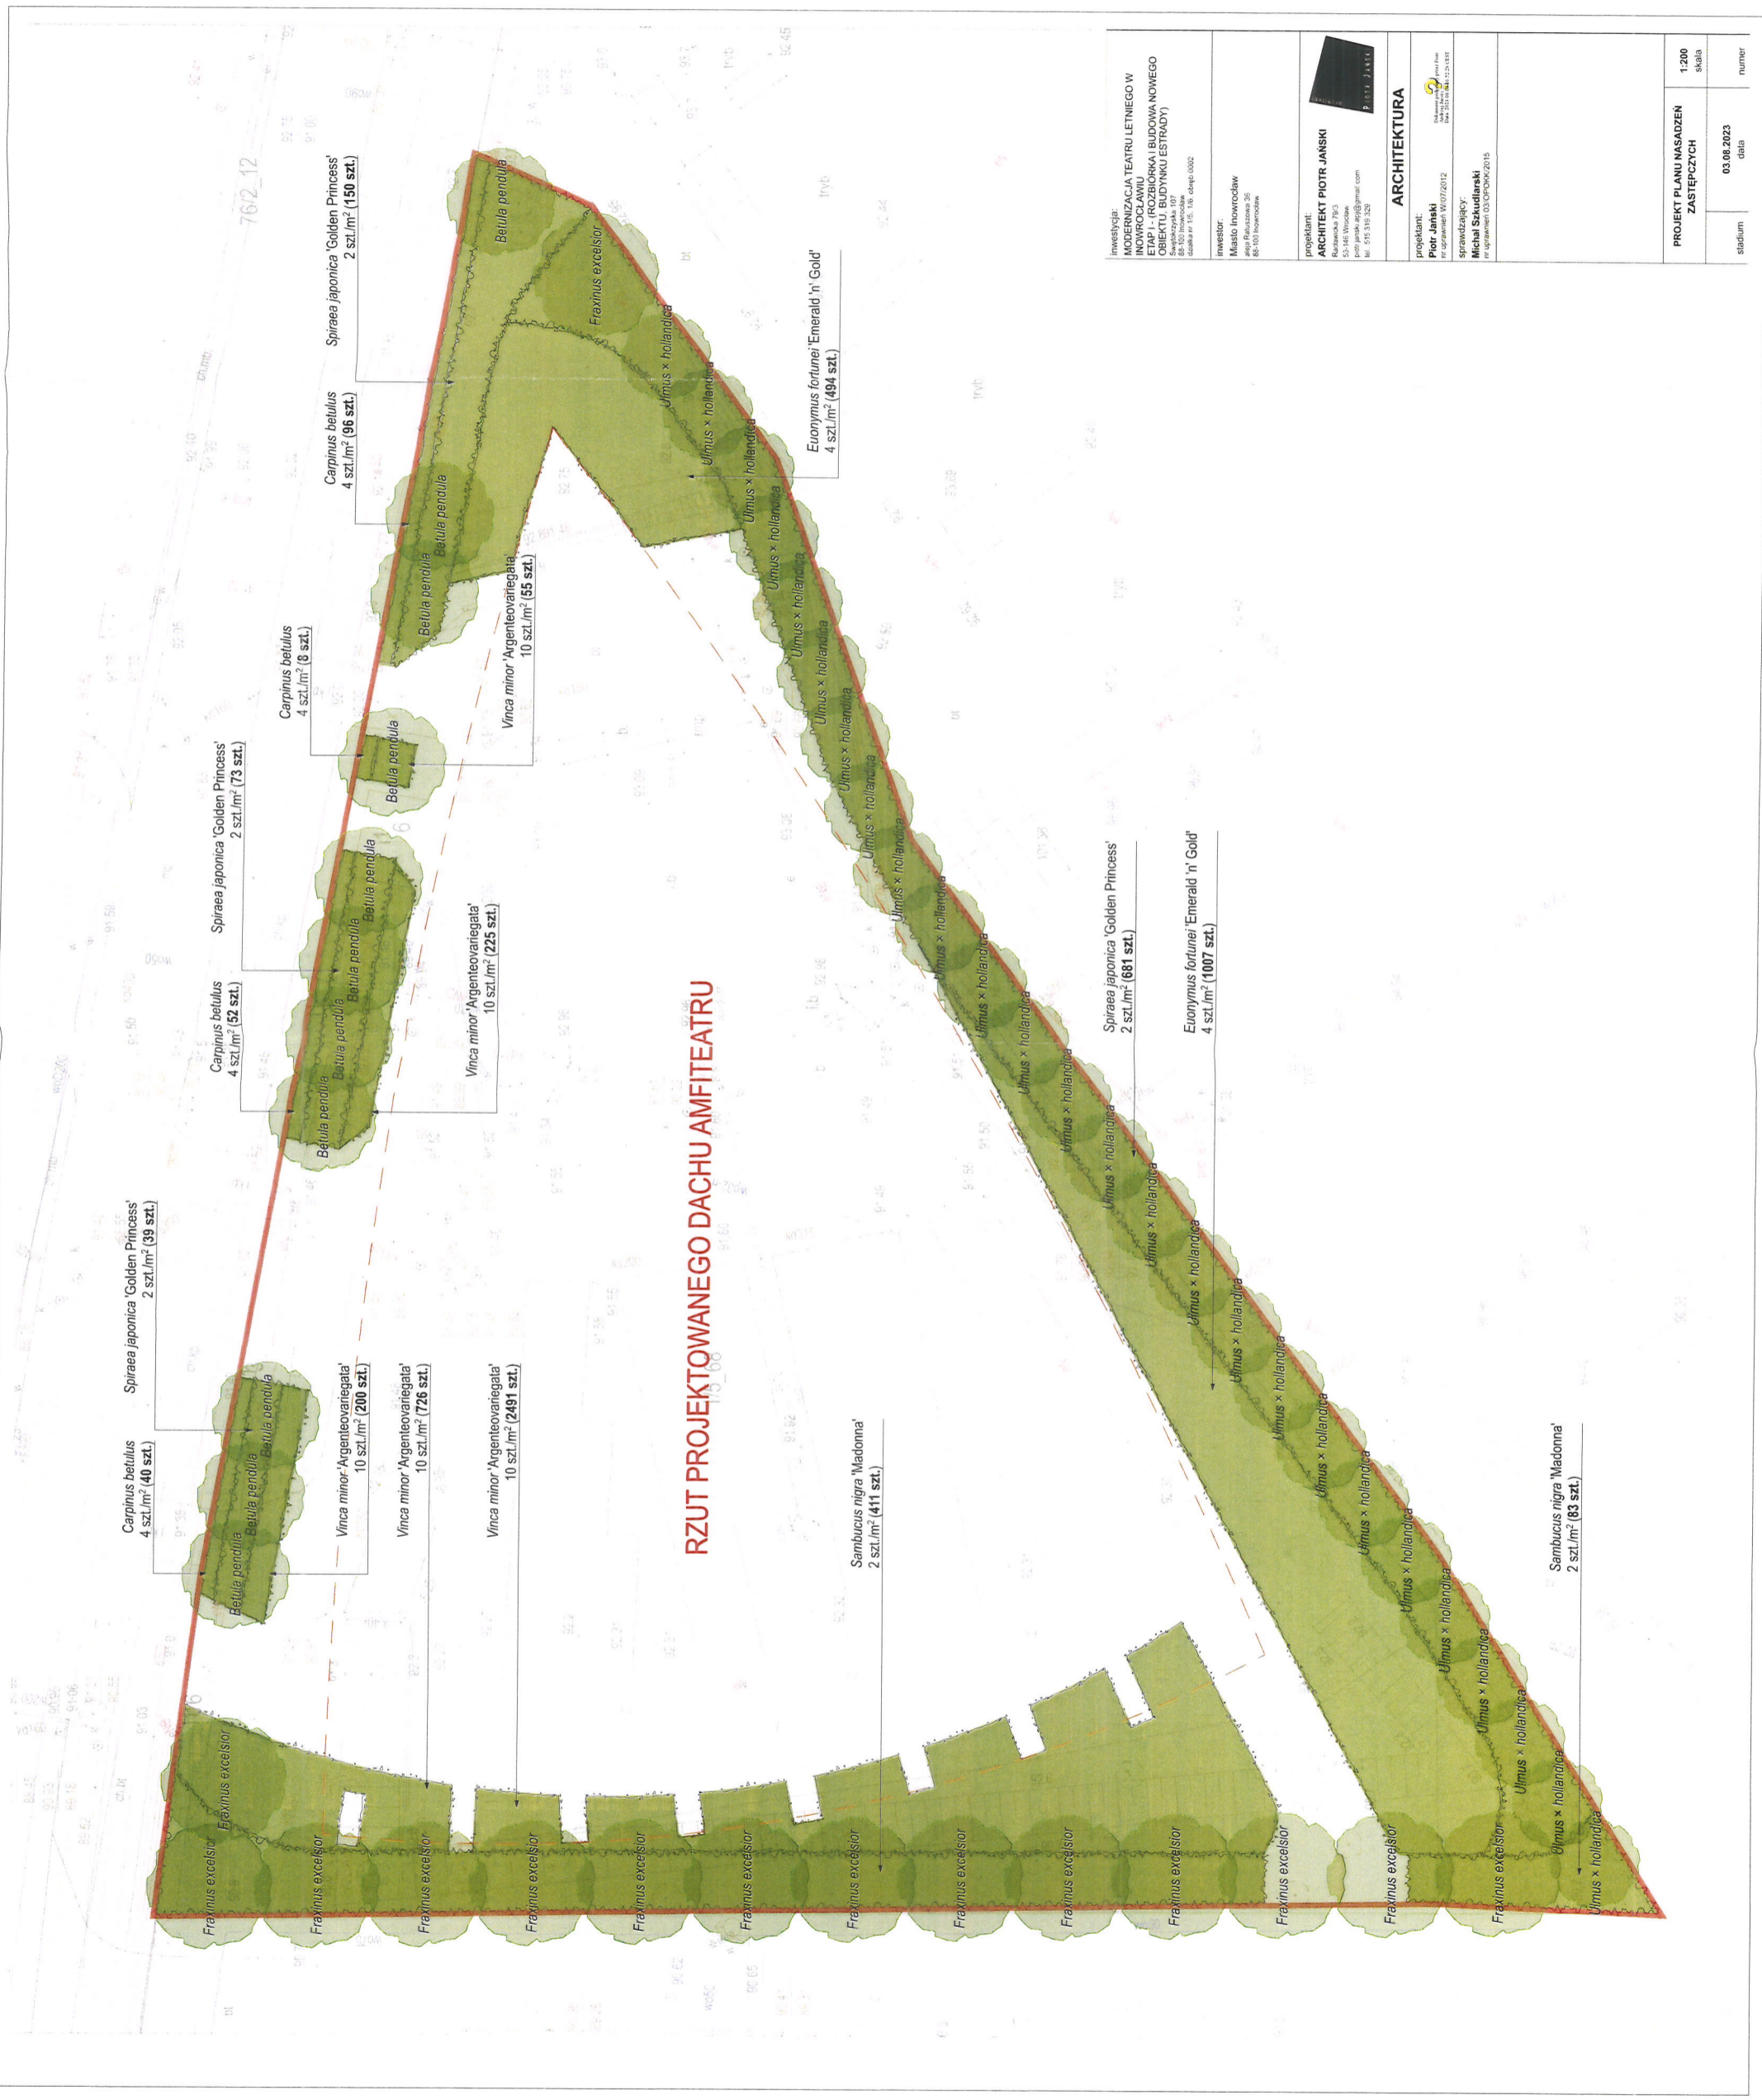

INWESTYJA: MODERNIZACJA TEATRU LETNIEGO W INOWROCŁAWIU ETAP I - (ROZBIÓRKA I BUDOWA NOWEGO STADIUM I STADIONU ESTRADE) ul. Wolności 107 68-100 Inowrocław tel. 515 319 528 e-mail: biuro@inowroclaw.com.pl	
INWESTOR: Maszko Innowroclaw ul. Wolności 107 68-100 Inowrocław	
PROJEKTANT: ARCHYTEKT PIOTR JĄNSKI Rzeczniak 75/3 68-100 Inowrocław tel. 515 319 528 e-mail: p.janski@inowroclaw.com	
ARCHITEKTURA projektant: Piotr Jąnski inowroclaw@piotrjanski.pl tel. 515 319 528 sprawdzający: Michał Skudlarek inowroclaw@piotrjanski.pl	
PROJEKT PLANU NASADZEN ZASTĘPCZYCH 1:200 skala	03.08.2023 data
stadium	numer